



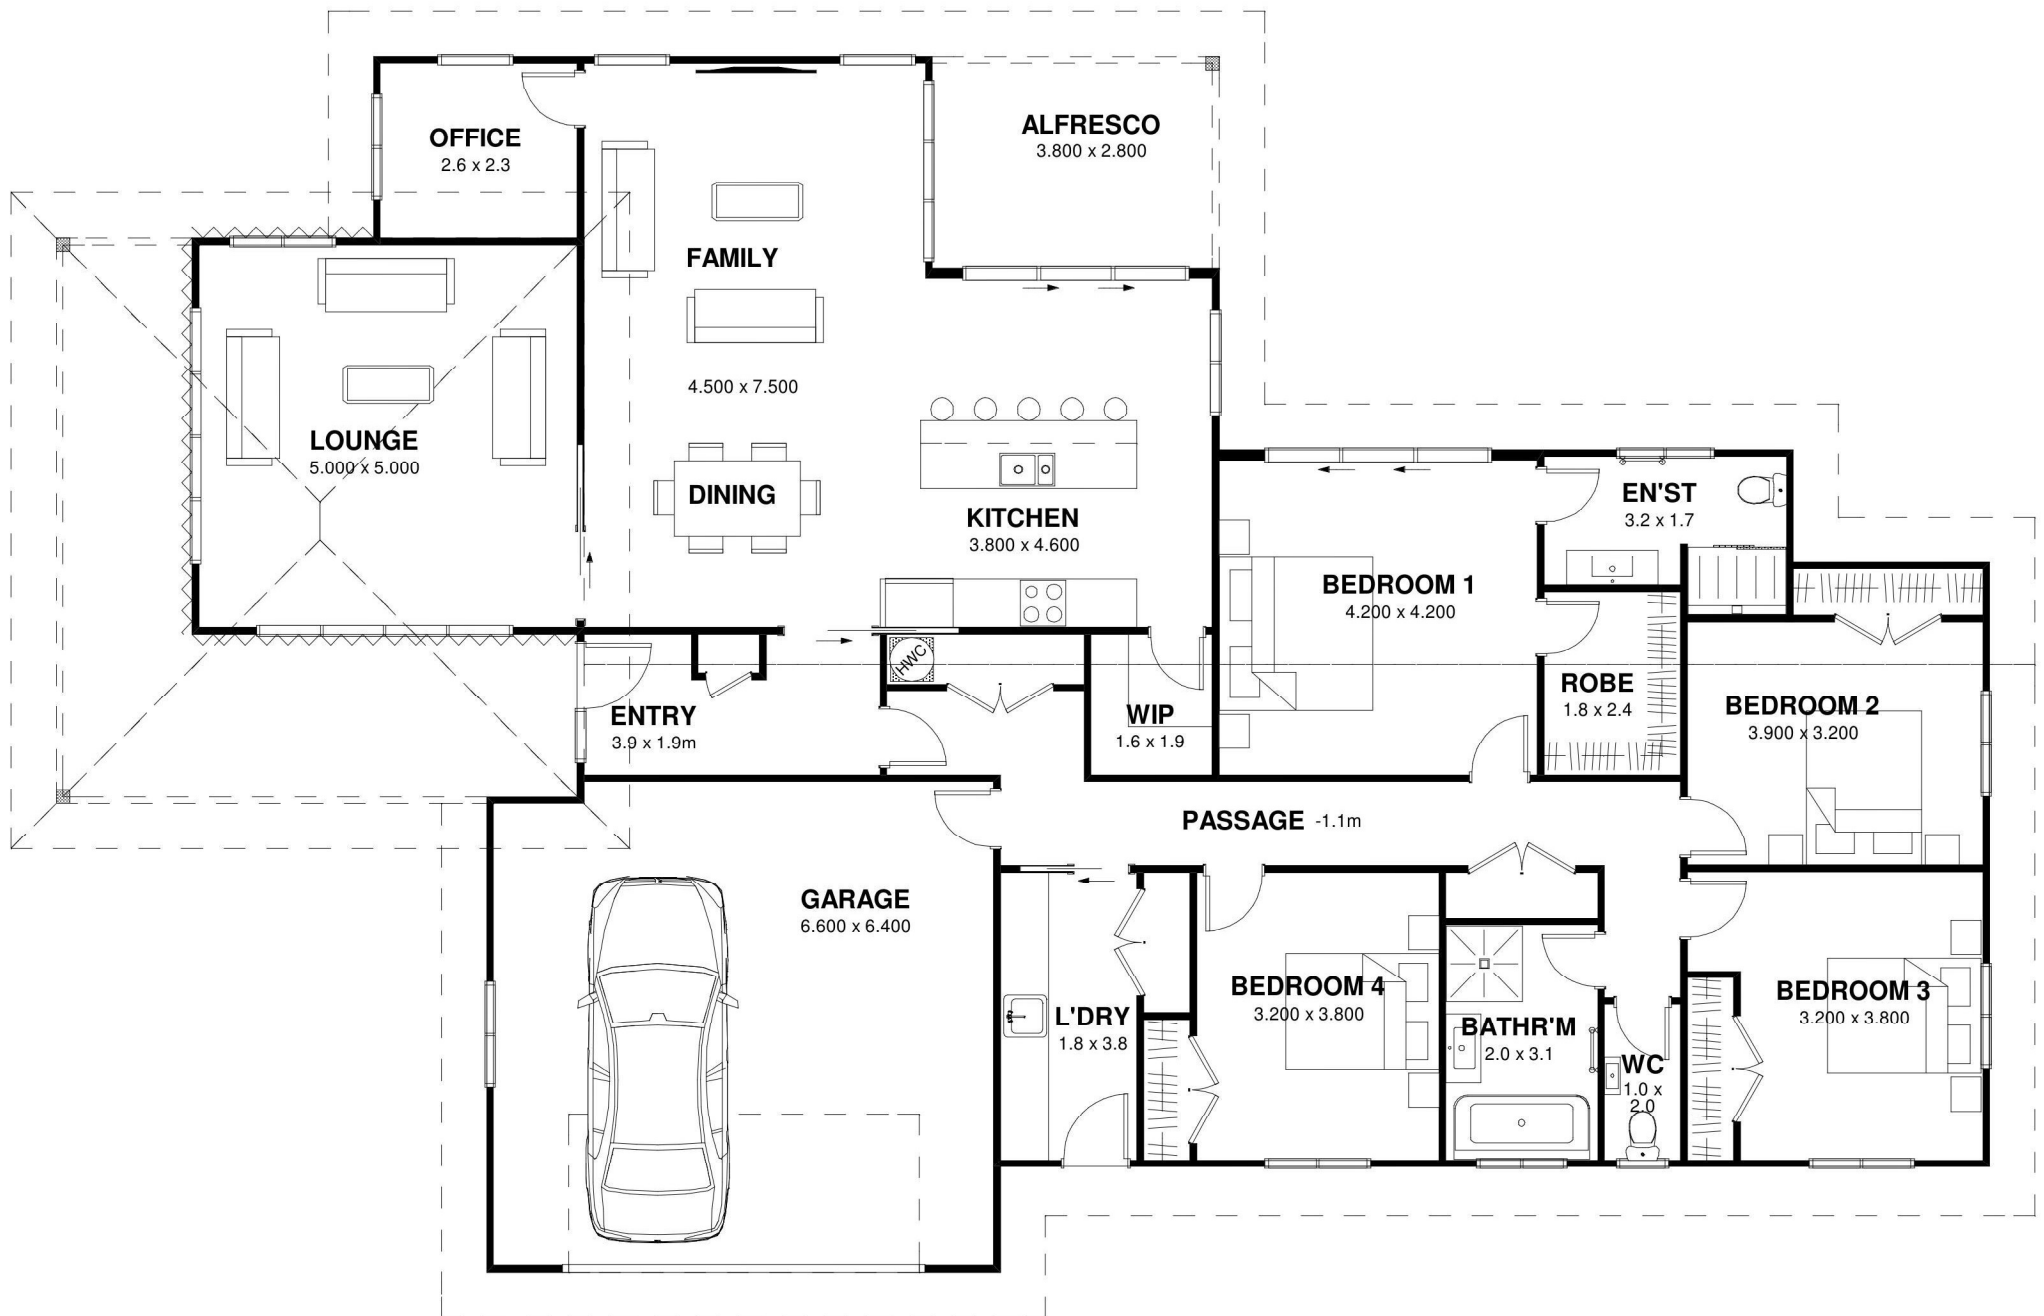

FLOOR PLAN
Area = 256.0m² over frame

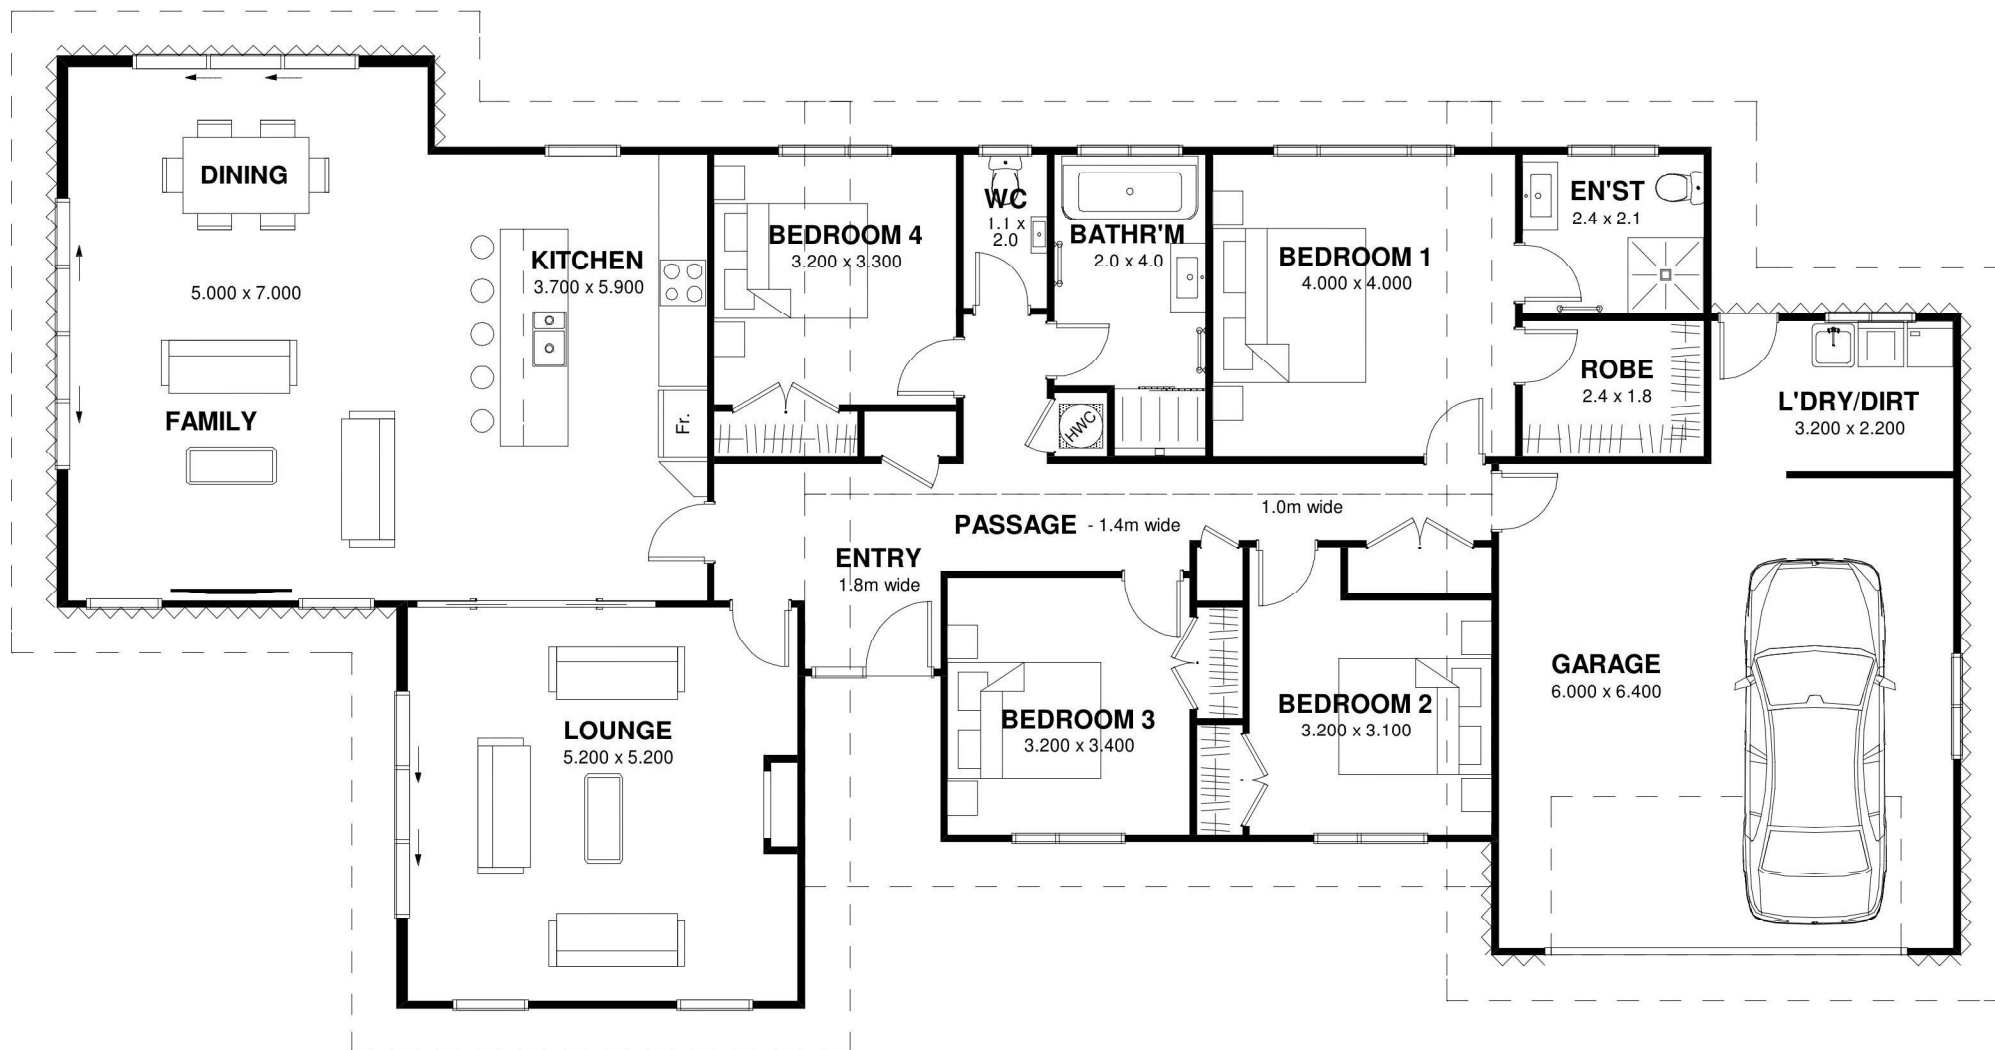

FLOOR PLAN - Scale 1:100
Area = 234.0m² over frame



FLOOR PLAN - Scale 1:100
Area = 253.0m² over frame

